


DRILL HOLES

DRILL HOLES

DRILL HOLES

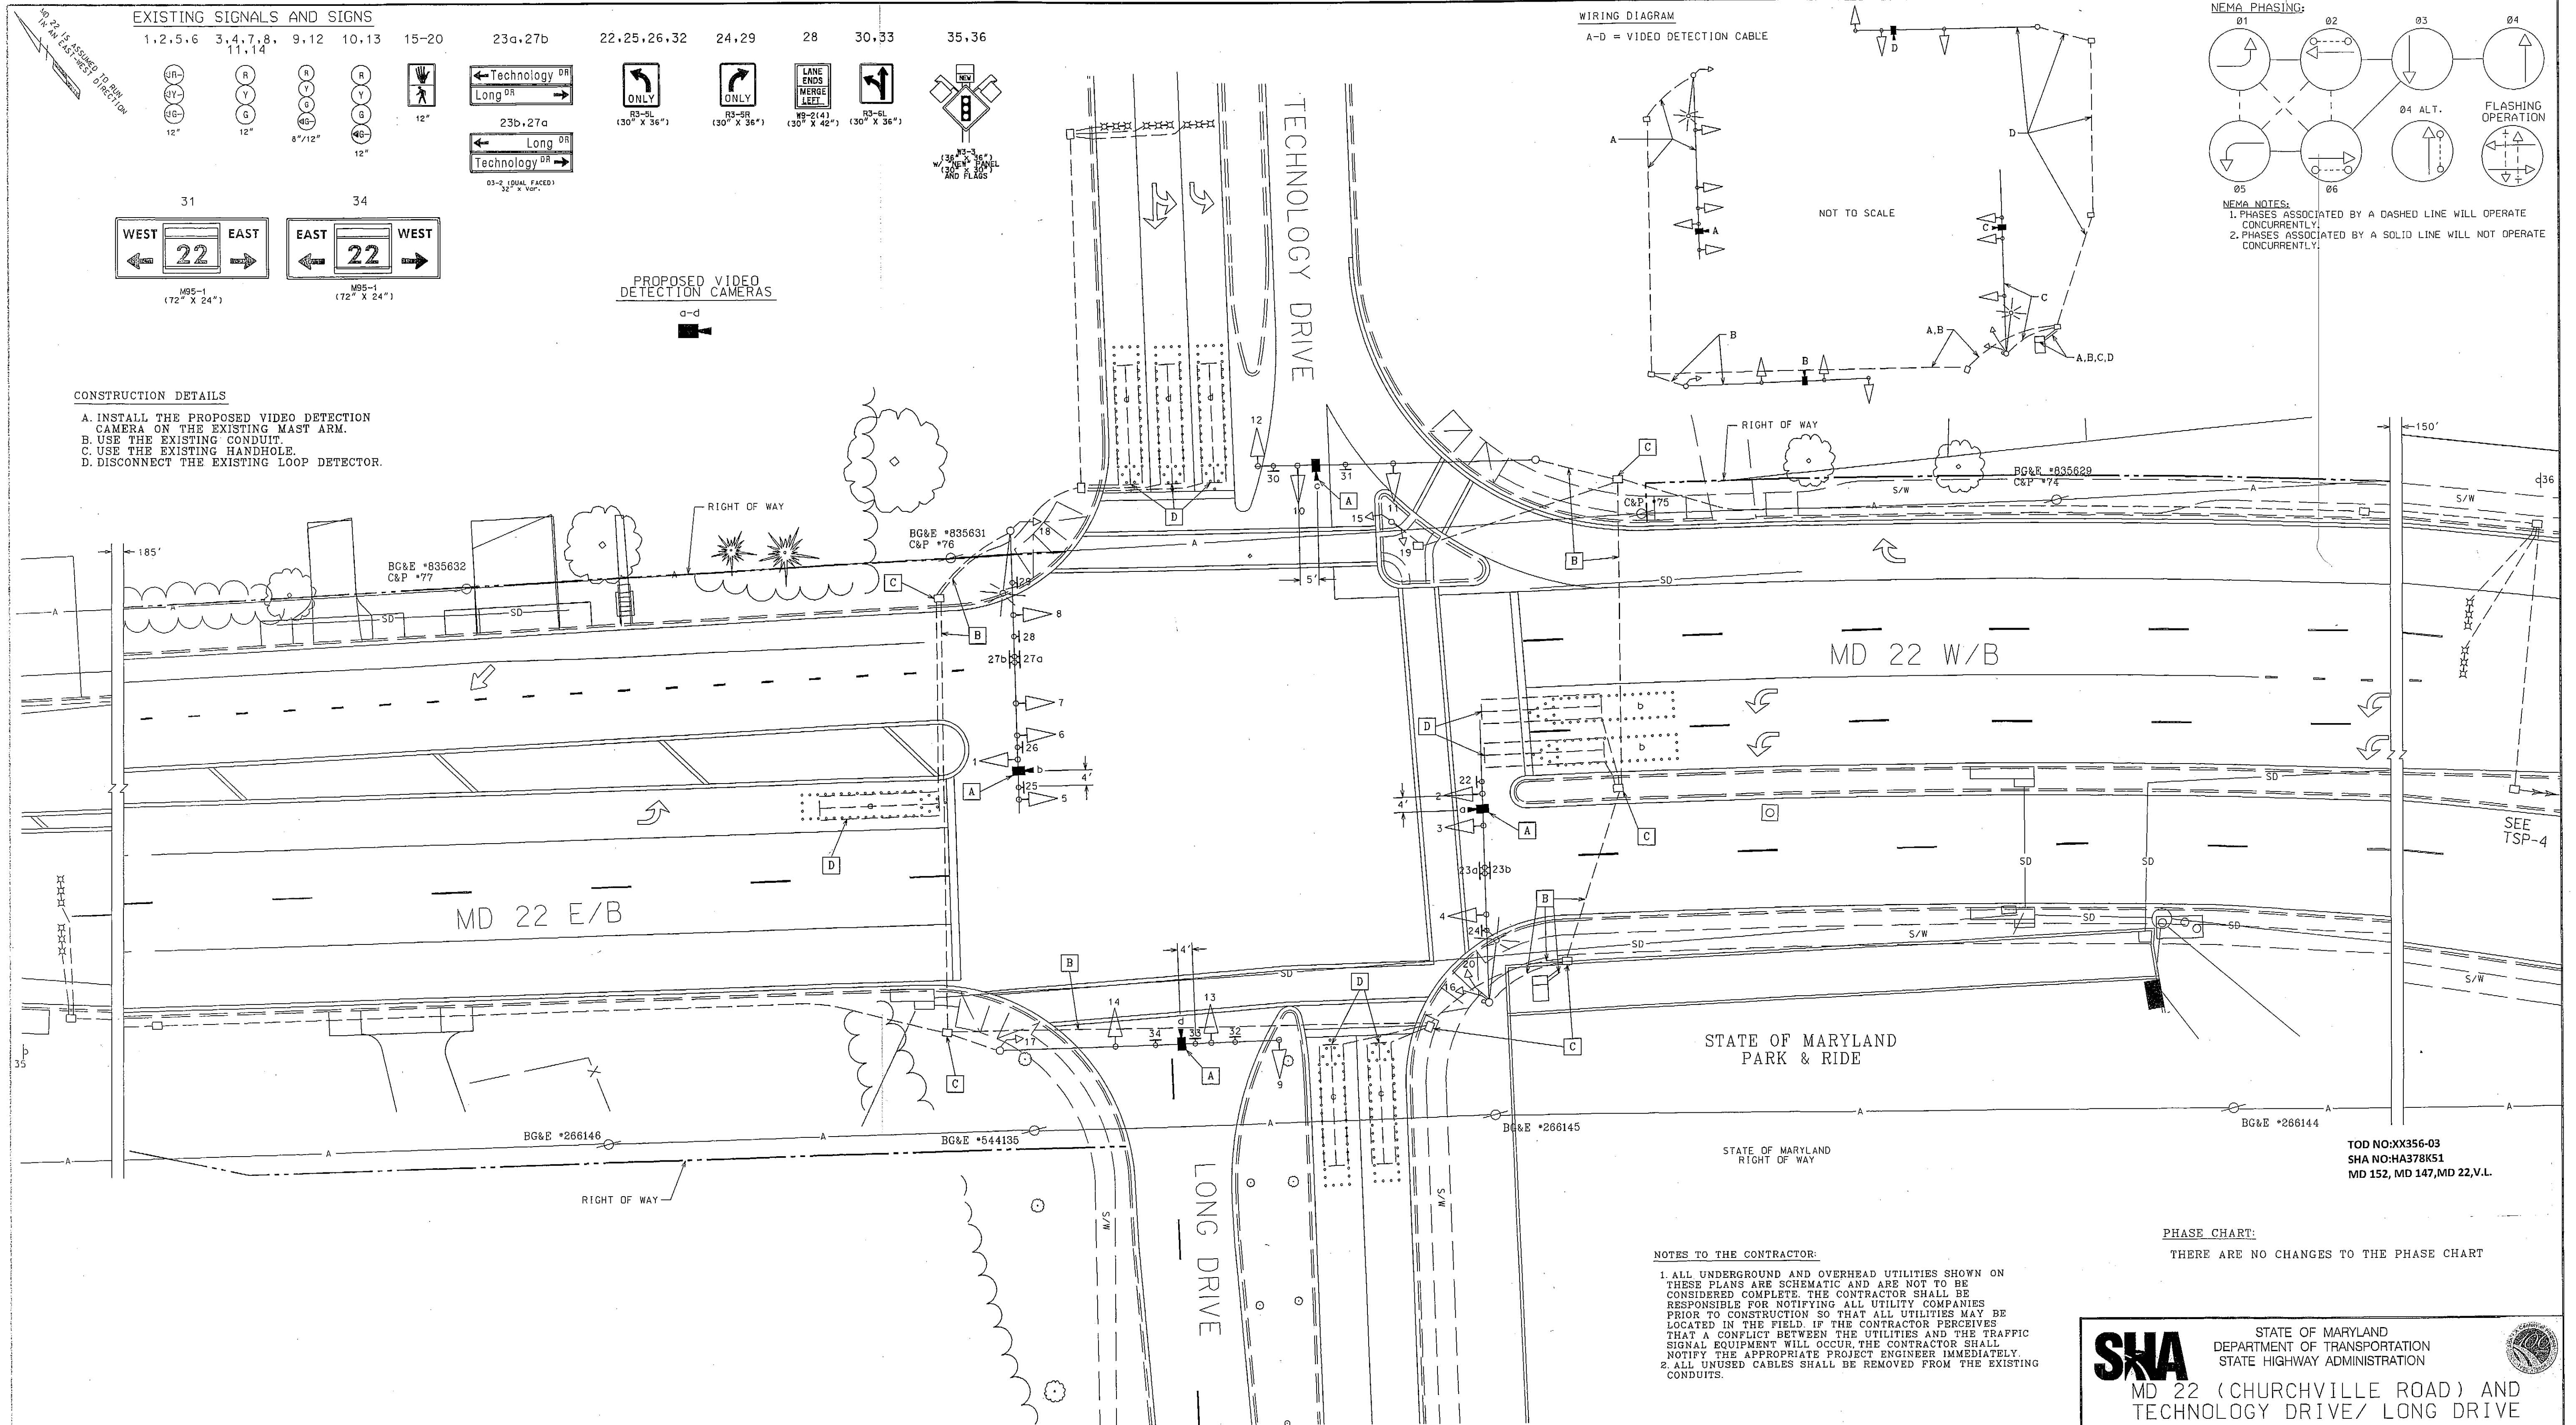

**EQUIPMENT LIST**

**A. EQUIPMENT TO BE SUPPLIED BY THE SHA**

ITEM NO.	QUANTITY	DESCRIPTION
* 9086	1 EACH	VIDEO INTERFACE EQUIPMENT: 1-4 CAMERAS
* - TO BE INSTALLED BY THE SHA SIGNAL SHOP		

**B. EQUIPMENT TO BE FURNISHED AND/OR INSTALLED BY THE CONTRACTOR**

ITEM NO.	QUANTITY	DESCRIPTION
8007	4 EACH	F & I VIDEO DETECTION CAMERA & CABLE

**LEGEND OF UNDERGROUND AND OVERHEAD UTILITIES**

AERIAL CABLE	A
ELECTRICAL	E
TELEPHONE	T
GAS	G
SEWER	SS
STORM DRAIN	SD
WATER	W
CABLE TV	TV

<b>APPROVALS</b> YEAR LEADER ASST. DIST. CHIEF DIVISION CHIEF OFFICE DIRECTOR		<b>REVISIONS</b> 09/2001 - REVISED GEOMETRICS ADDENDUM SHA NO. 1 TIMS NO. D958 09/2001 - UPGRADE LOOP DETECTION TO VIDEO DETECTION SHA NO. XX3561681 TIMS NO. J907		SCALE 1"= 20' DATE 09/10/2001 CONTRACT NO.
DESIGNED BY: Steve Bliss of Whitman, Requardt DRAWN BY: Steve Bliss of Whitman, Requardt CHECKED BY: Neil Lewis of Whitman, Requardt F.A.P. NO.:		COUNTY: HARFORD LOGMILE: 12002209.44 TIMS NO.: J907 TOD NO.:		
DRAWING NO. 4125 A		SHEET NO. 1 OF 1		